


# BAY TRAIL LINKS - CONCEPT PLAN 1:500 @ A3

## KEY DESIGN PRINCIPLES

- Provide 3m wide at grade coloured concrete cyclist path adjacent to property boundary.
- Indigenous planting along the boundary fence to provide buffer.
- New rock revetment is provided to reinforce shoreline adjacent to new cycle path.

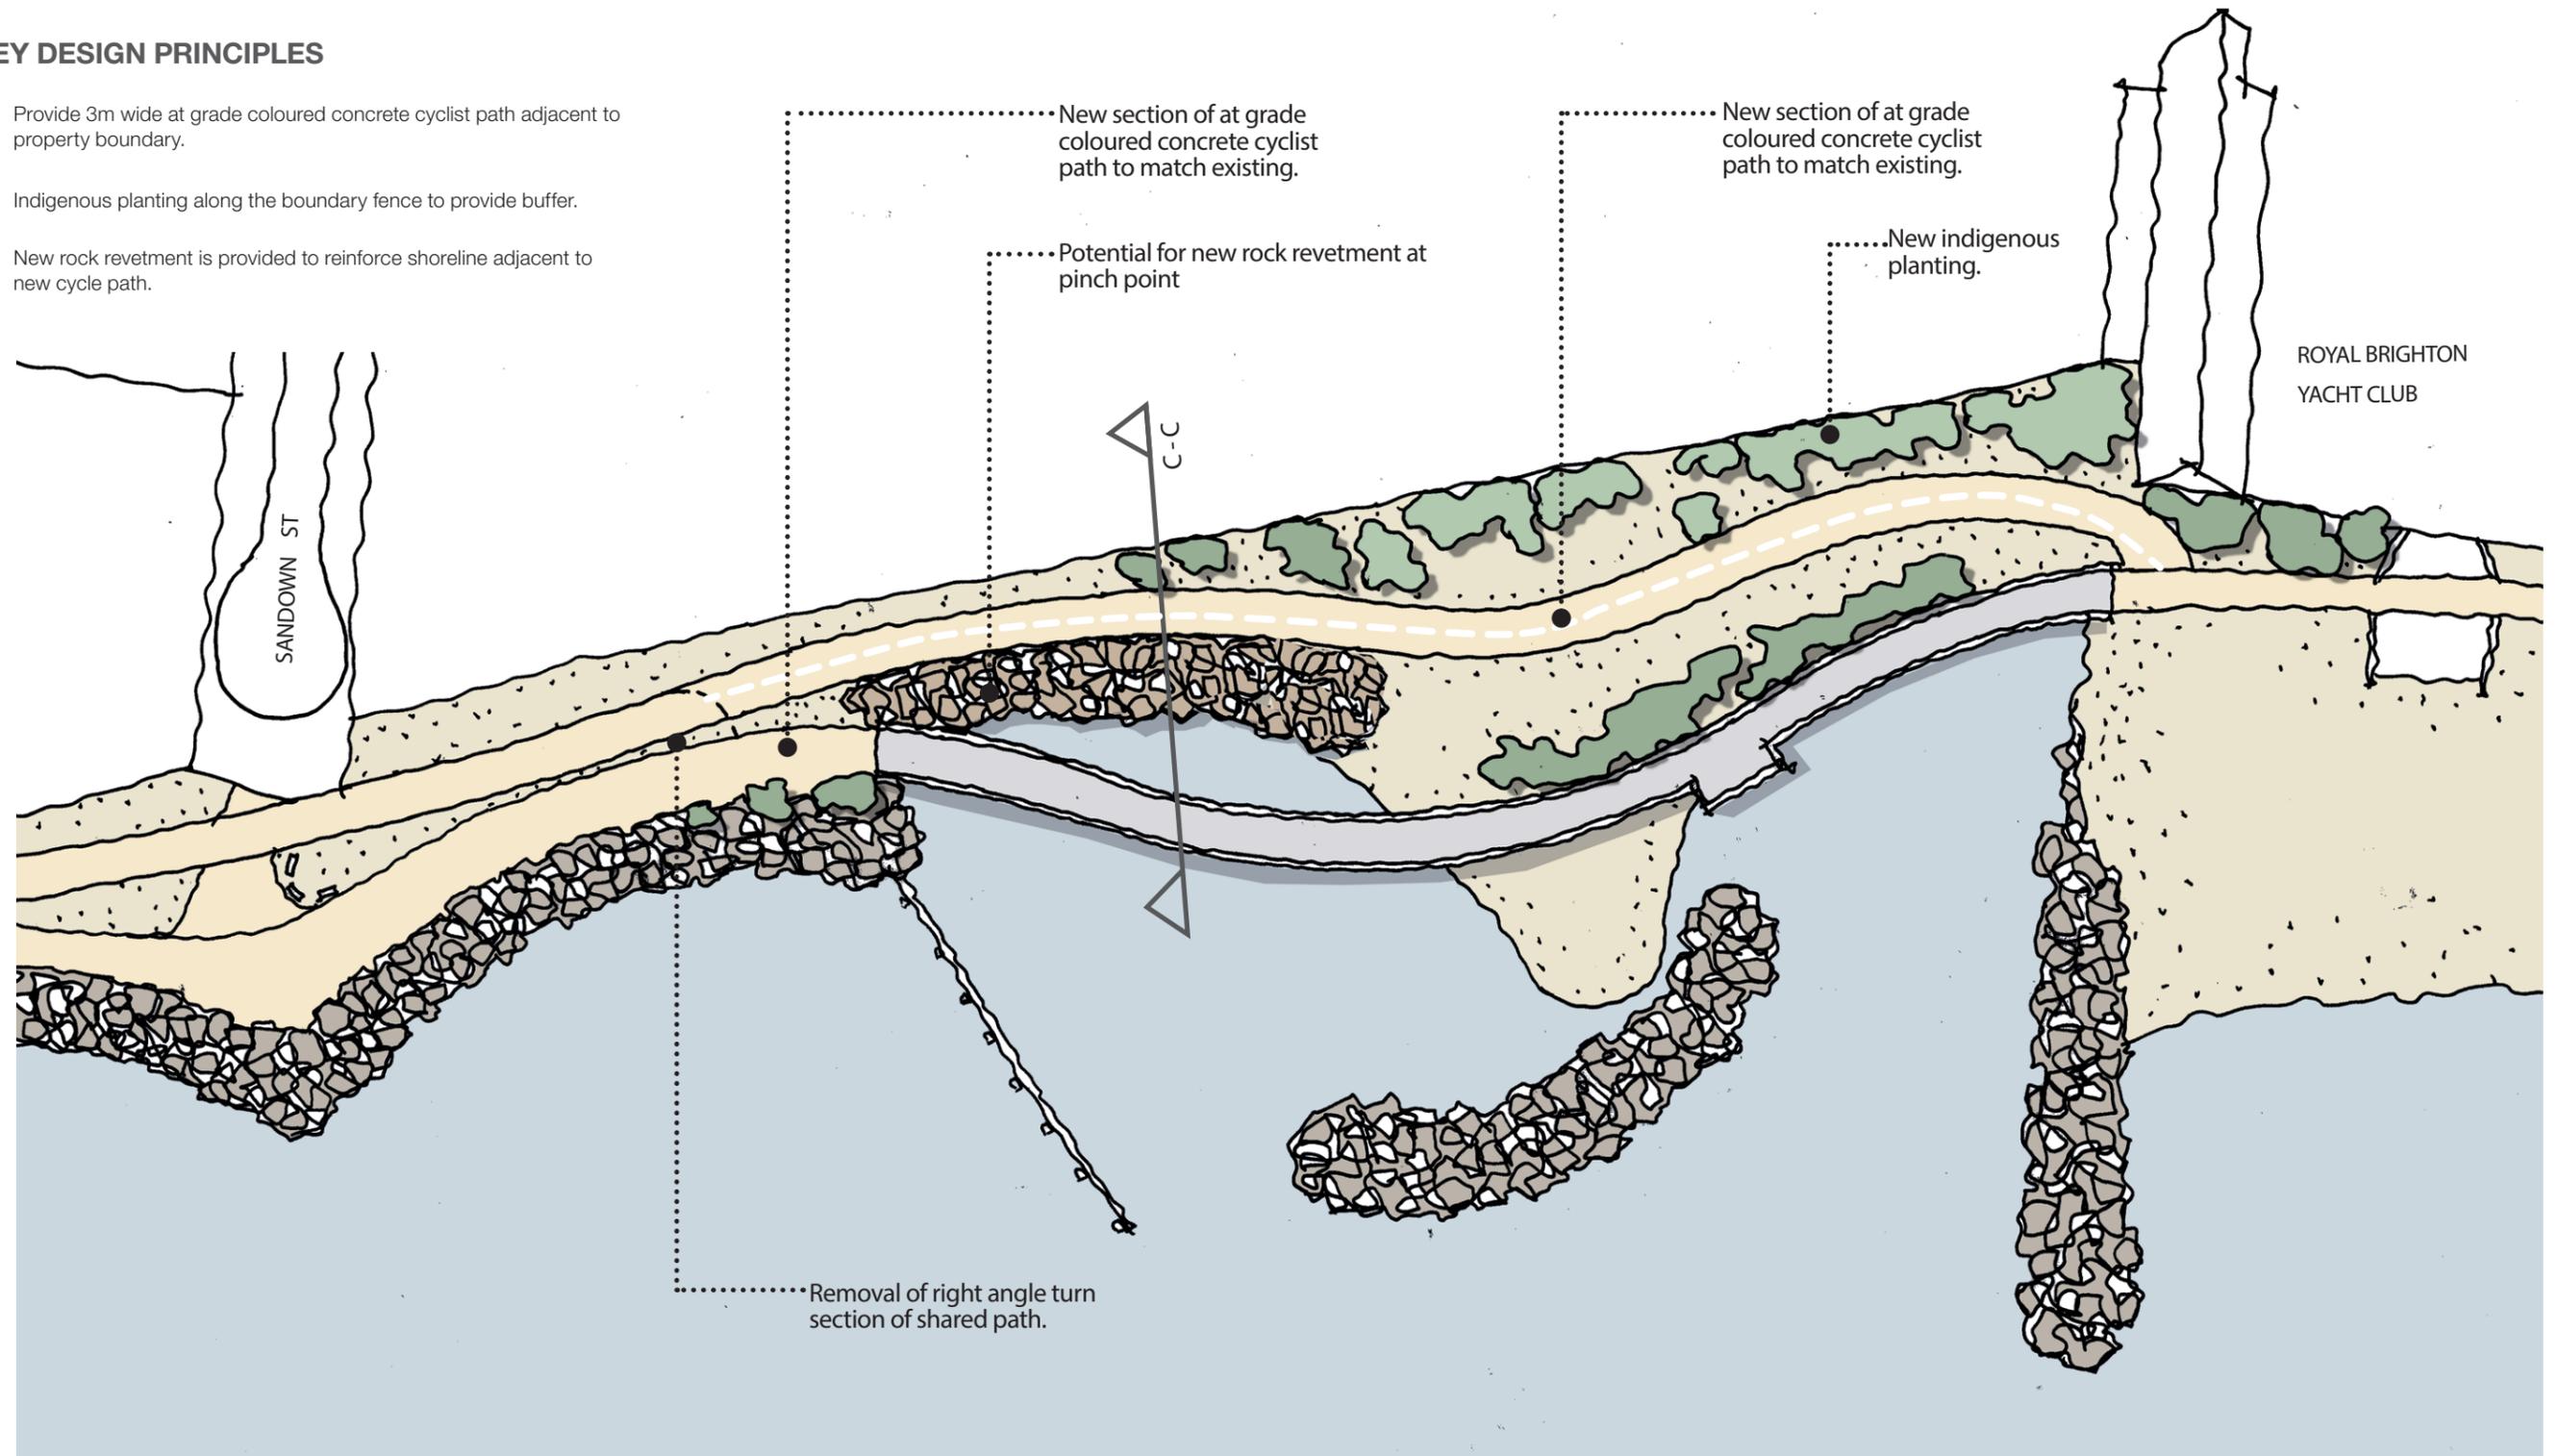

**BAY TRAIL LINKS - CONCEPT PLAN** 1:500 @ A3

